

**1 FLOOR PLAN - LEVEL 0**


**PRELIMINARY**

**PROJECT**  
**FOUNTAIN CITY COMMUNITY CENTER**

**DATE:** 4/7/2025 **PROJECT No:** 1601



4/7/2025 2:28:29 PM

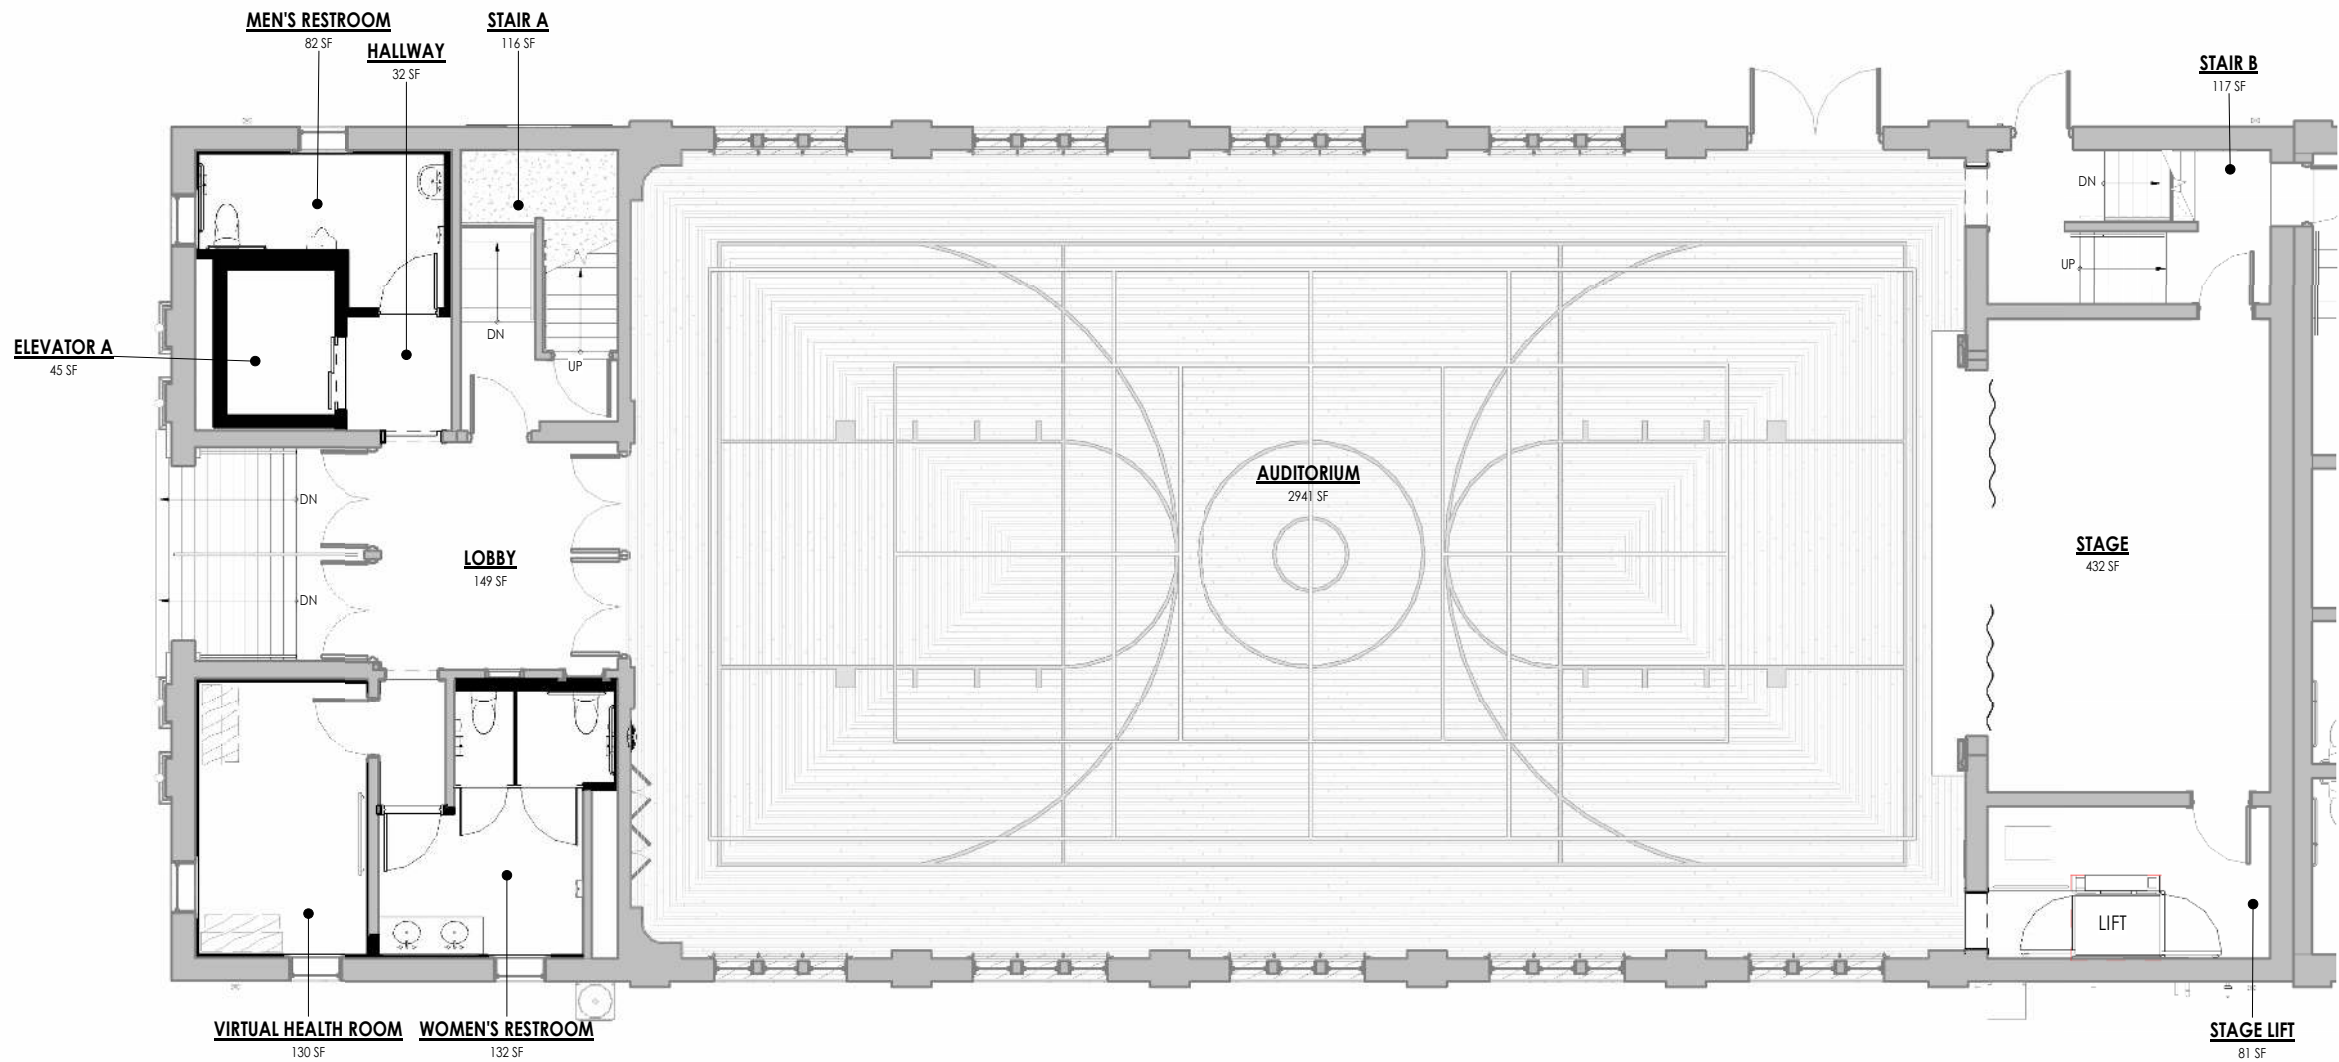

**1 FLOOR PLAN - LEVEL 1**


**PRELIMINARY**

**PROJECT**  
**FOUNTAIN CITY COMMUNITY CENTER**

**DATE:** 4/7/2025      **PROJECT No:** 1601



4/7/2025 2:28:29 PM

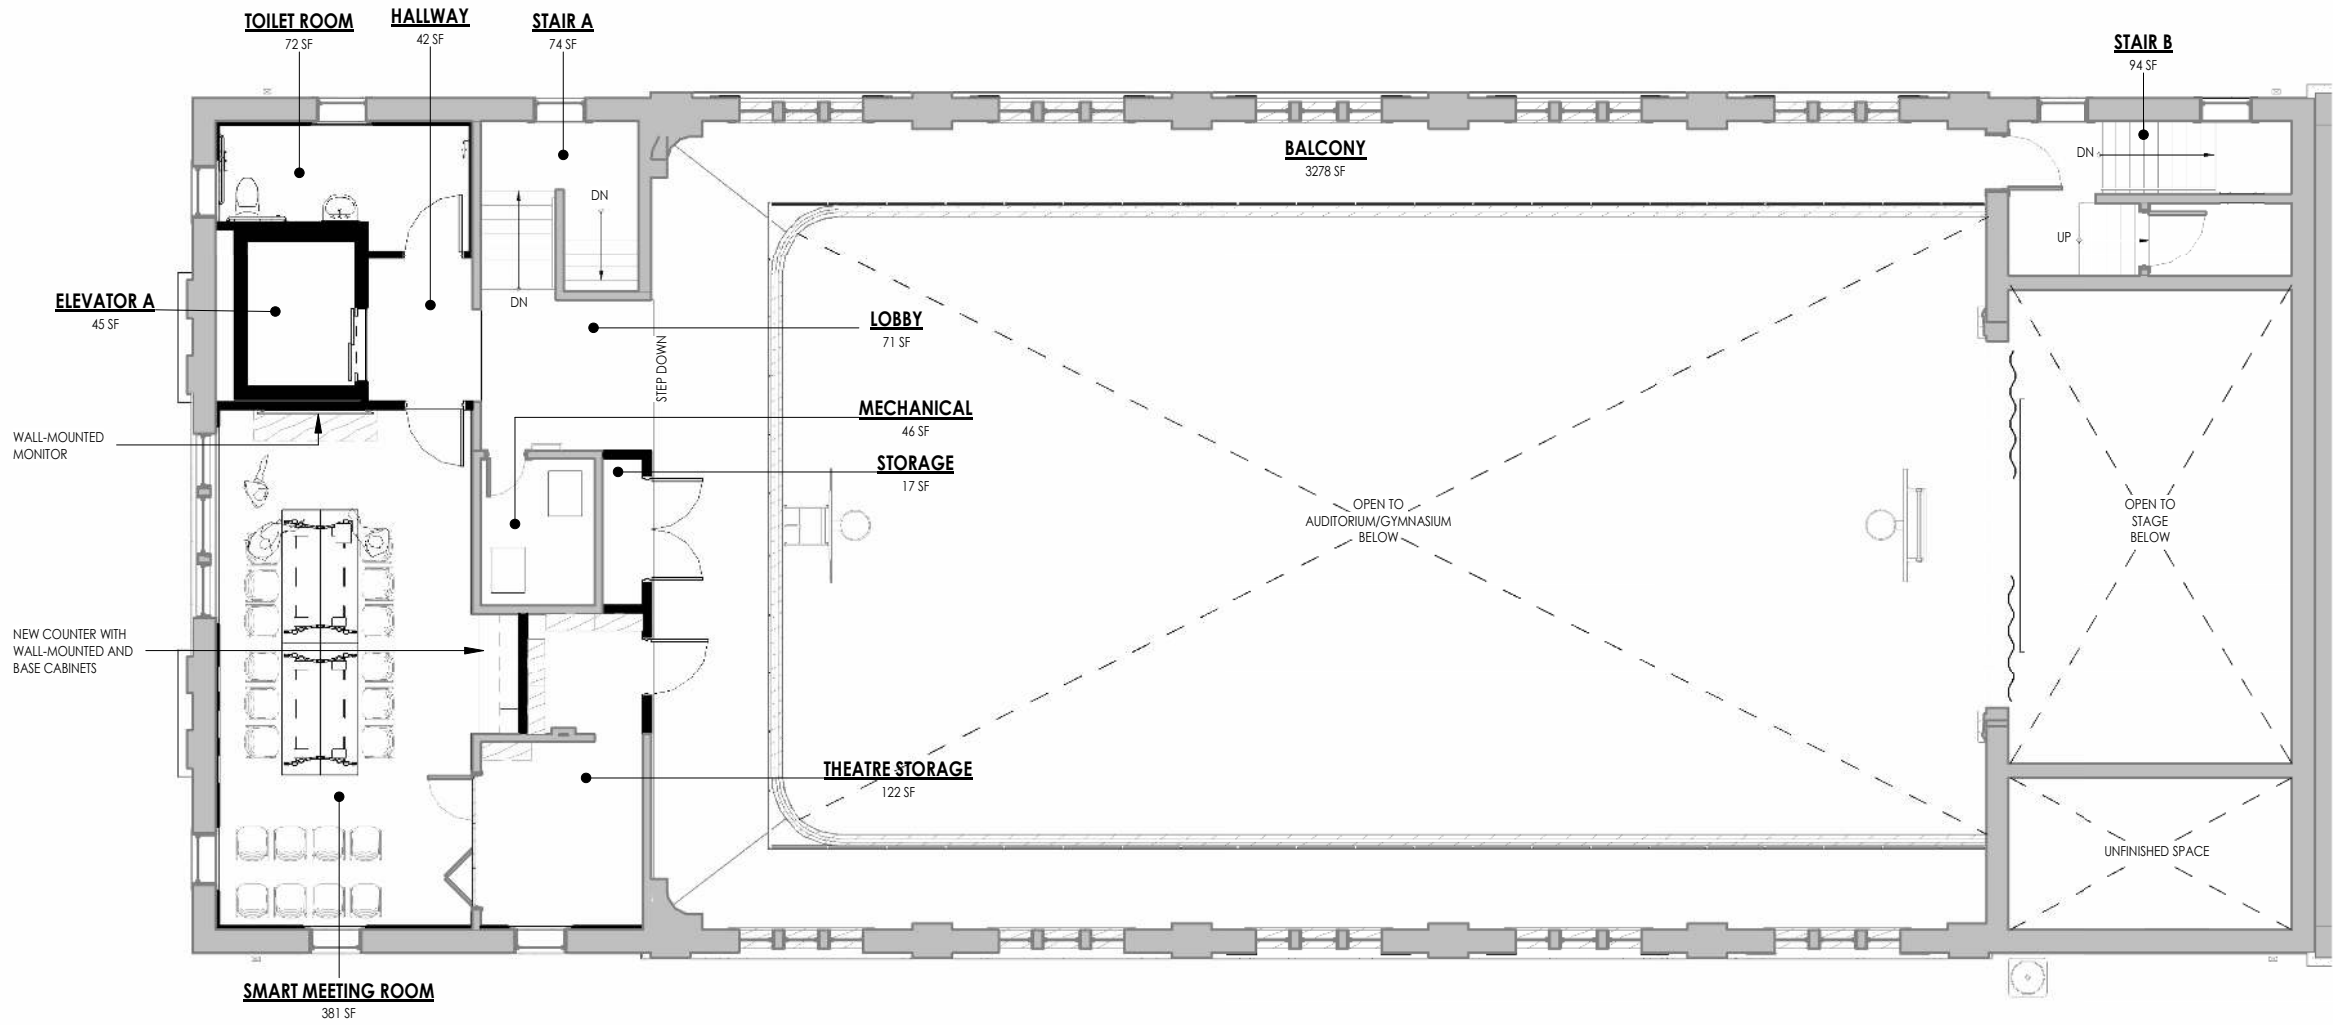

**1 FLOOR PLAN - LEVEL 2**

4/7/2025 2:28:29 PM

**PRELIMINARY**

**PROJECT**  
**FOUNTAIN CITY COMMUNITY CENTER**

**DATE:** 4/7/2025

**PROJECT No:** 1601

